


TOWN OF BEL AIR
 CONTRACT NO. P.W.S.R.

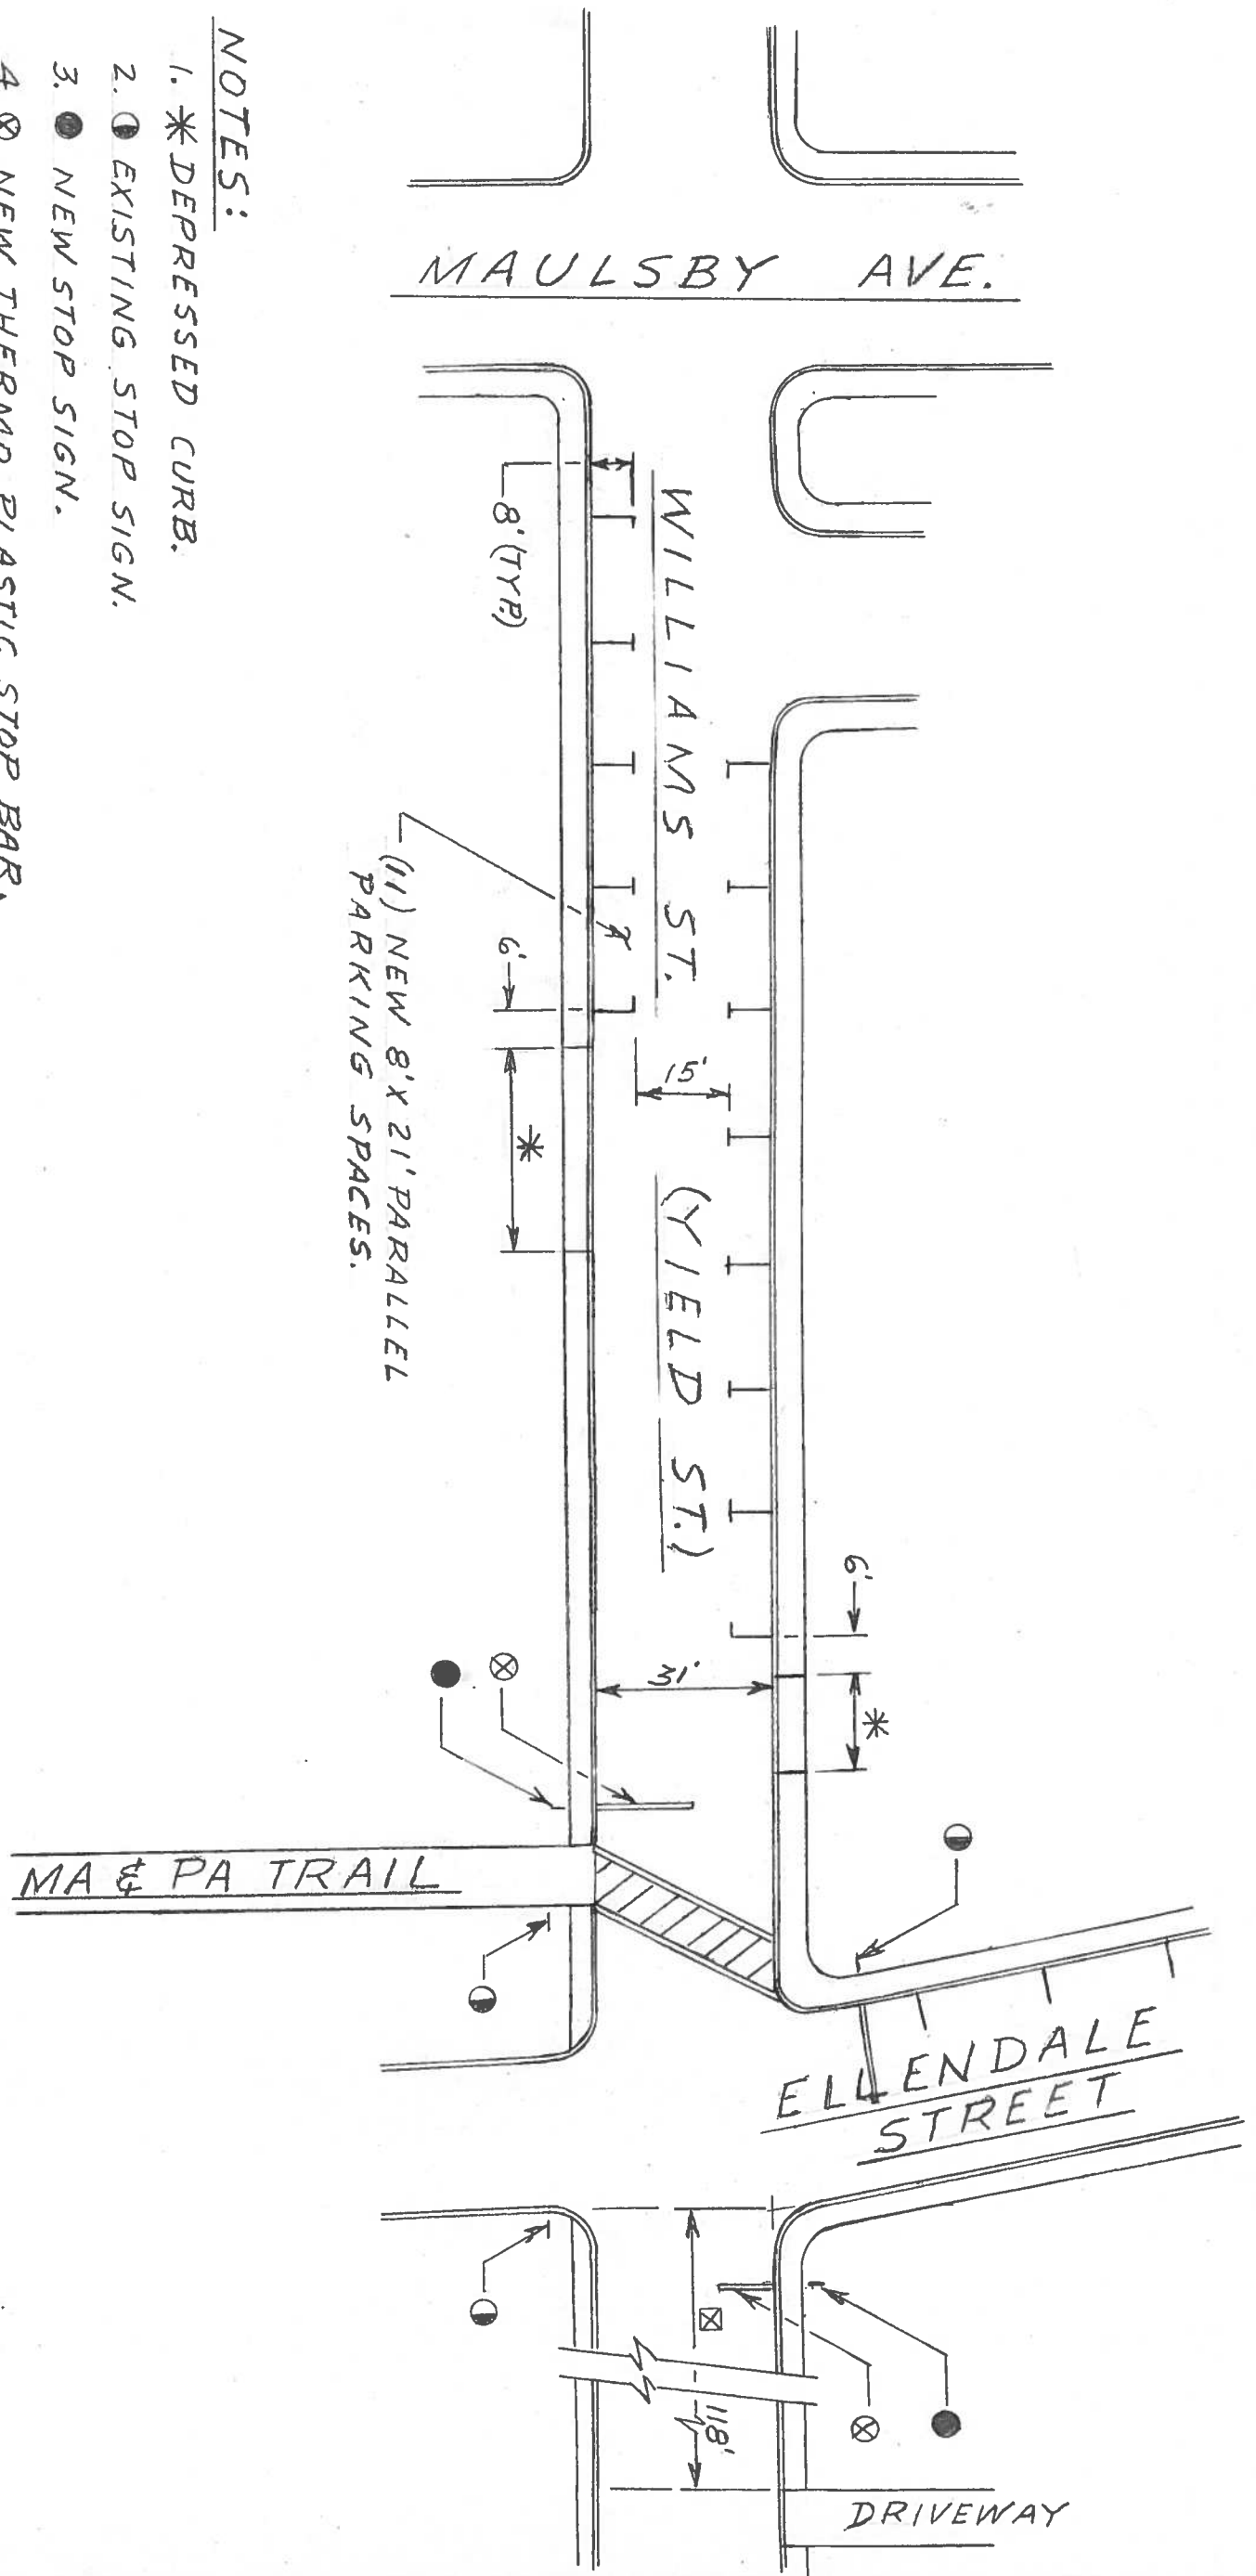

NOTES:

1. * DEPRESSED CURB.
2. ● EXISTING STOP SIGN.
3. ●* NEW STOP SIGN.
4. ⊗ NEW THERMO PLASTIC STOP BAR.
5. ⊠ NO PARKING ZONE - BOTH SIDES OF STREET BETWEEN CORNER & DRIVEWAY. INSTALL NO PARKING SIGNS.

TOWN OF BEL AIR
 WILLIAMS STREET
 NEW PARKING SPACES
 AND STOP SIGNS
 AND STOP BARS
 SCALE: NONE 2/18/20 DWN.WRB.